




【会場小間図面】

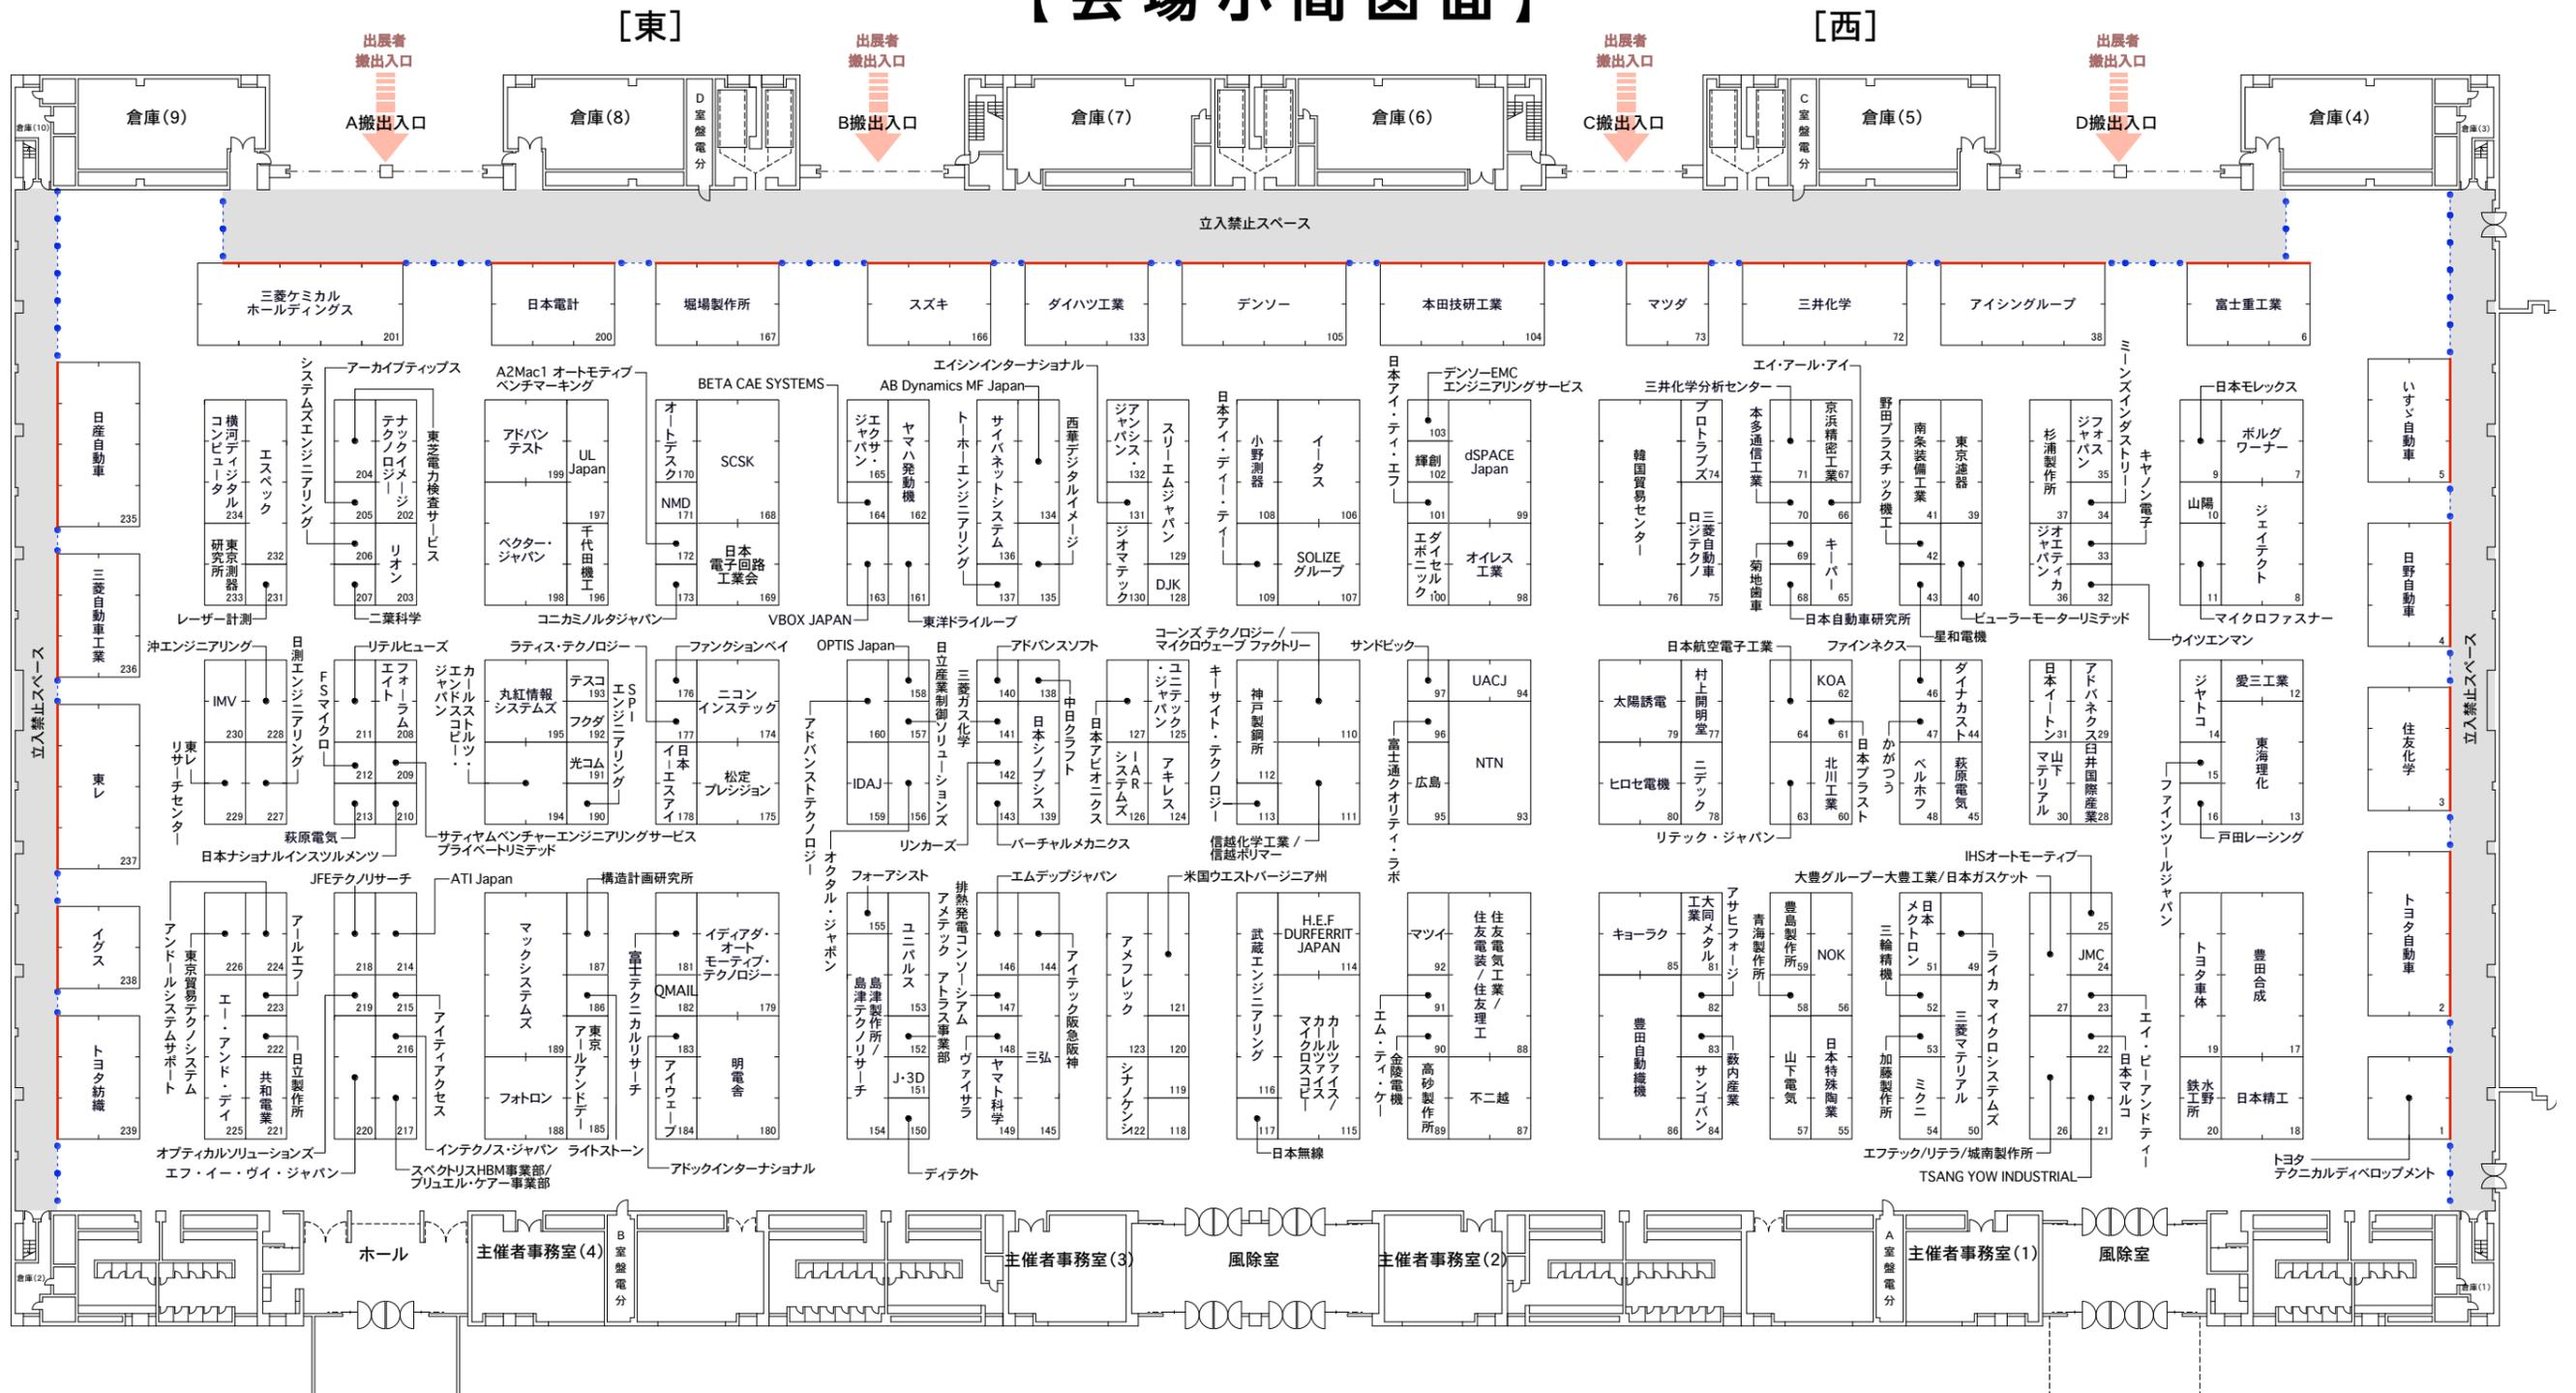

□ :3000x3000mm/1小間